


IZGLED INFORMATIVNE -TURISTIČKE SIGNALIZACIJE

br.1 - Tip 2/5


desni element

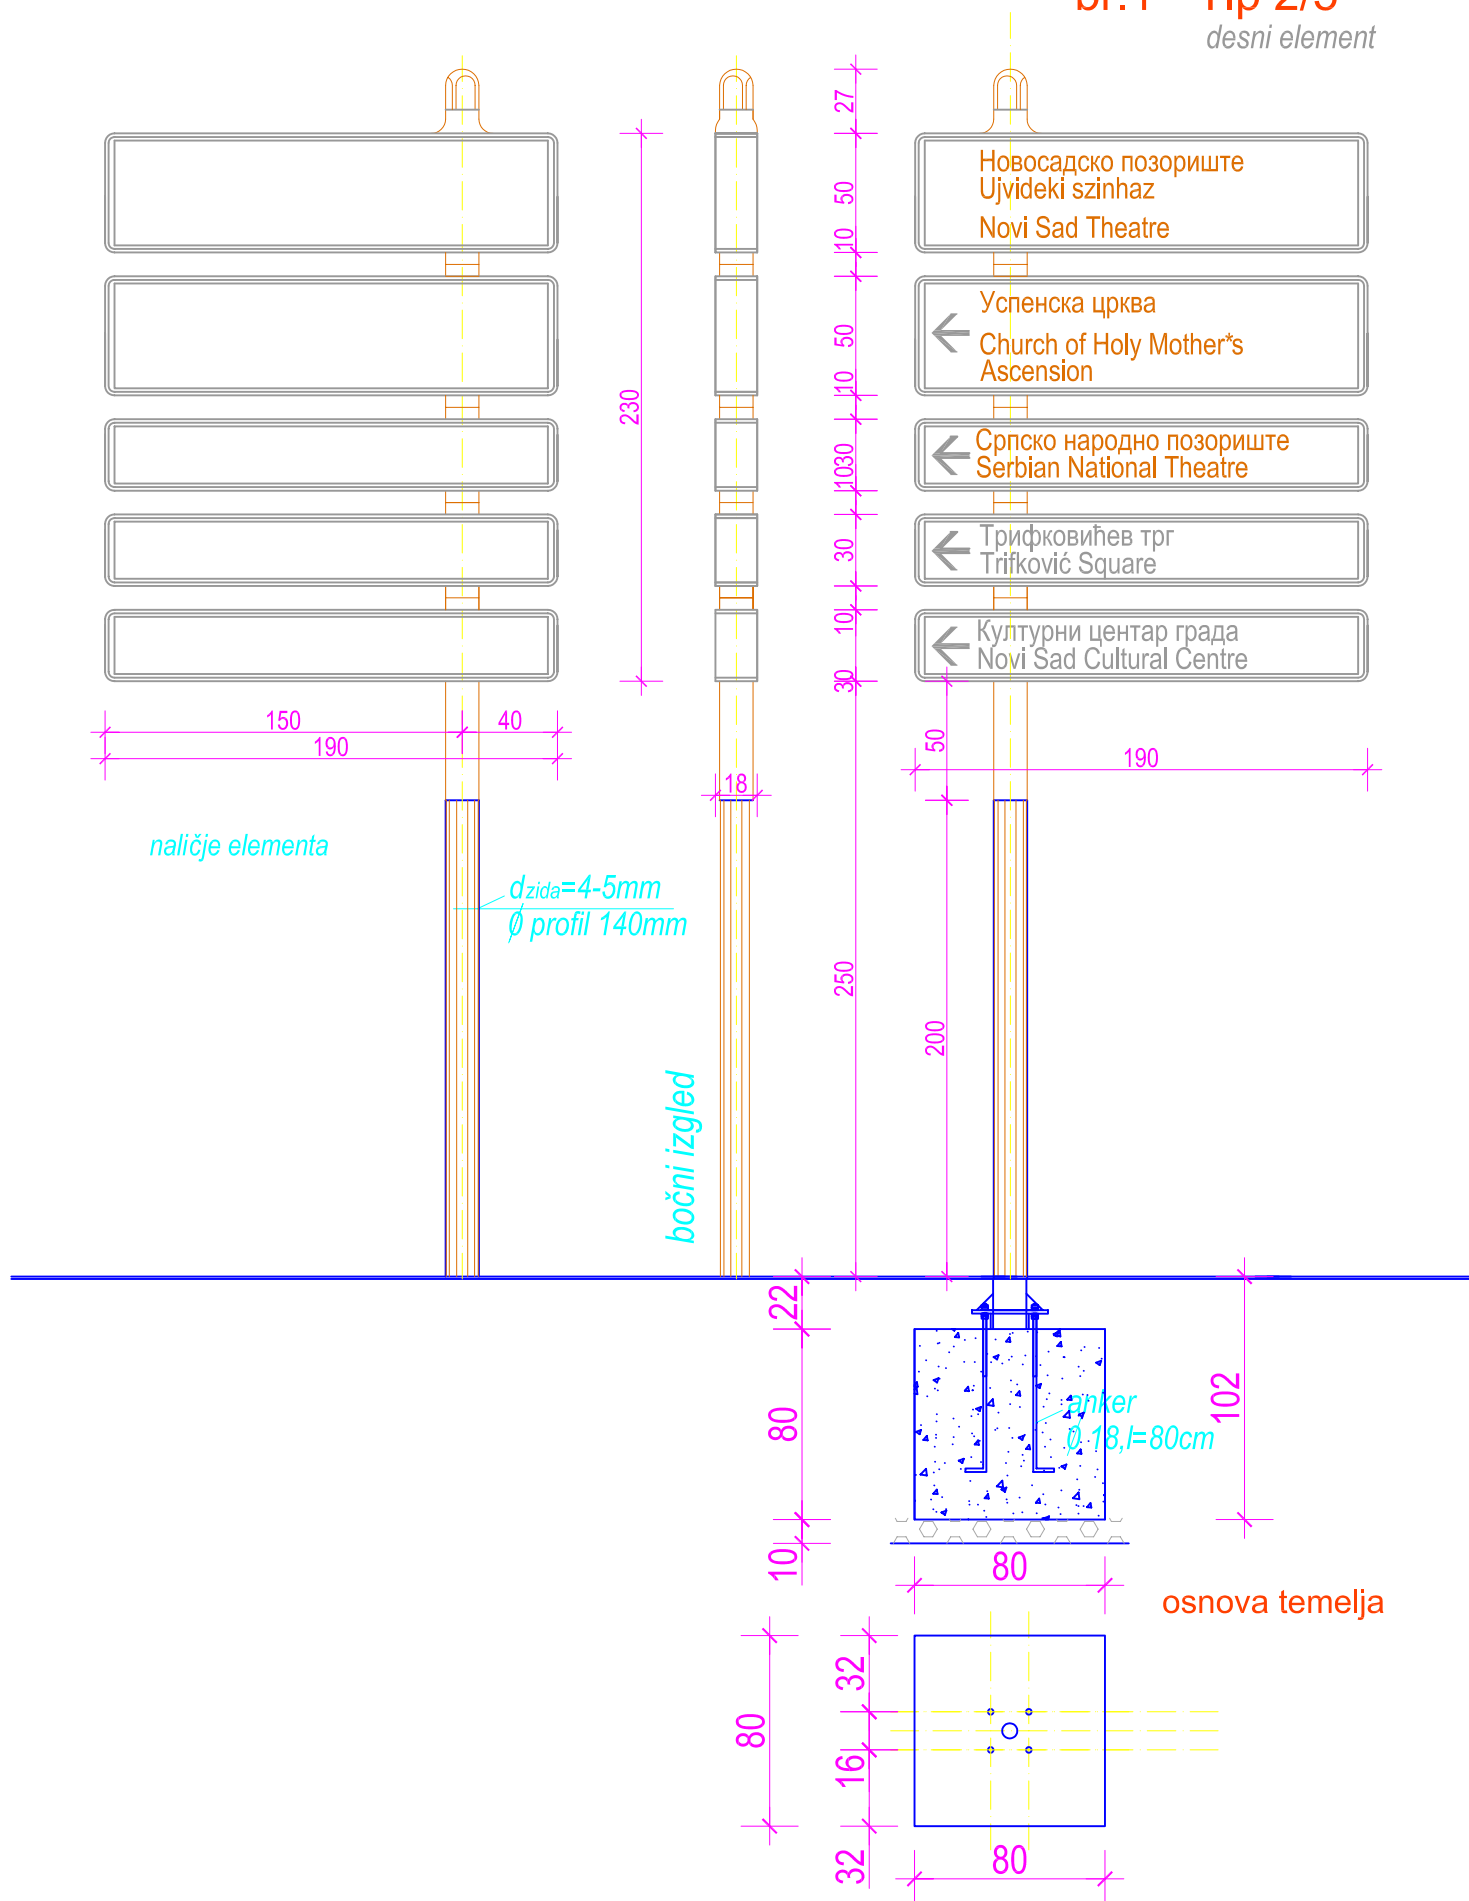

br.2a - Tip 1/5

br.2 - Tip 1/5

UI.Dunavska, iz pravca centra


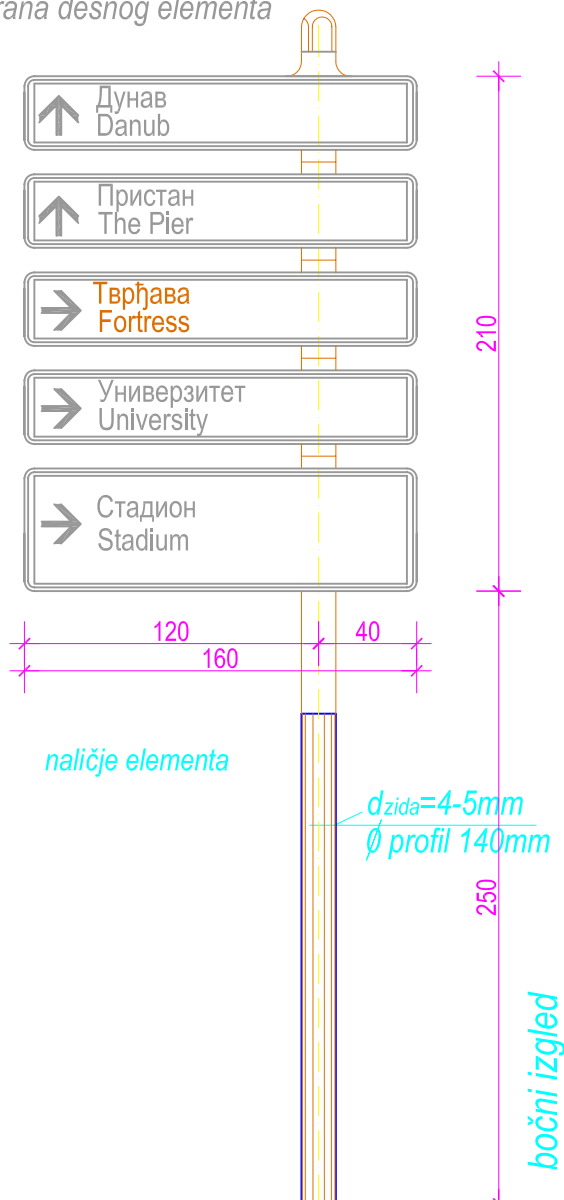


naličje elementa

$d_{zida} = 4-5 \text{ mm}$
Ø profil 140 mm

bočni izgled

osnova temelja

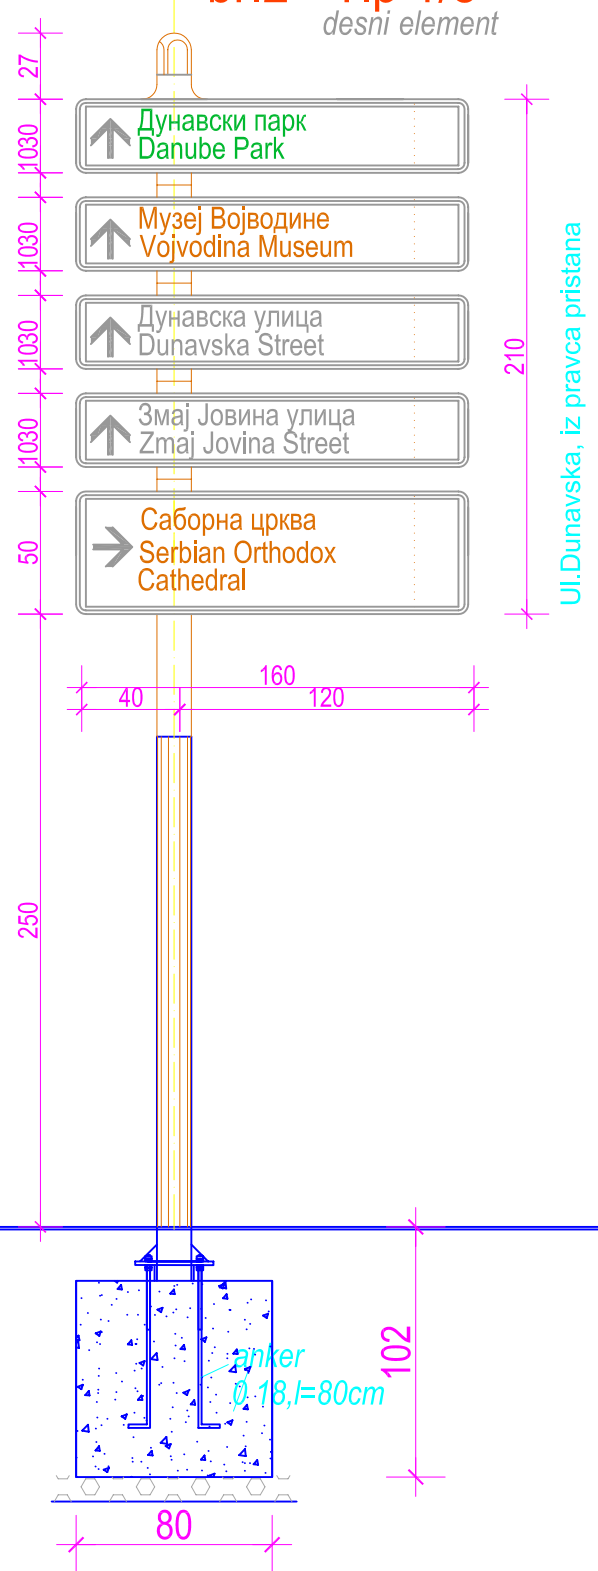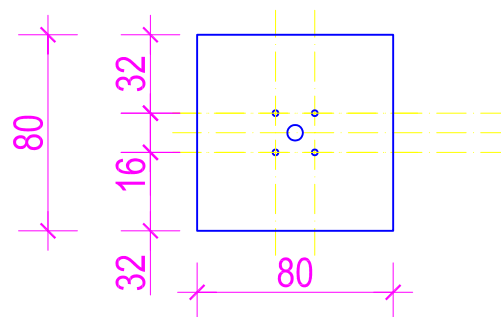


Ul.Dunavska, iz pravca pristana

IZGLED INFORMATIVNE -TURISTIČKE SIGNALIZACIJE

br.4 - Tip 1/5

desni element

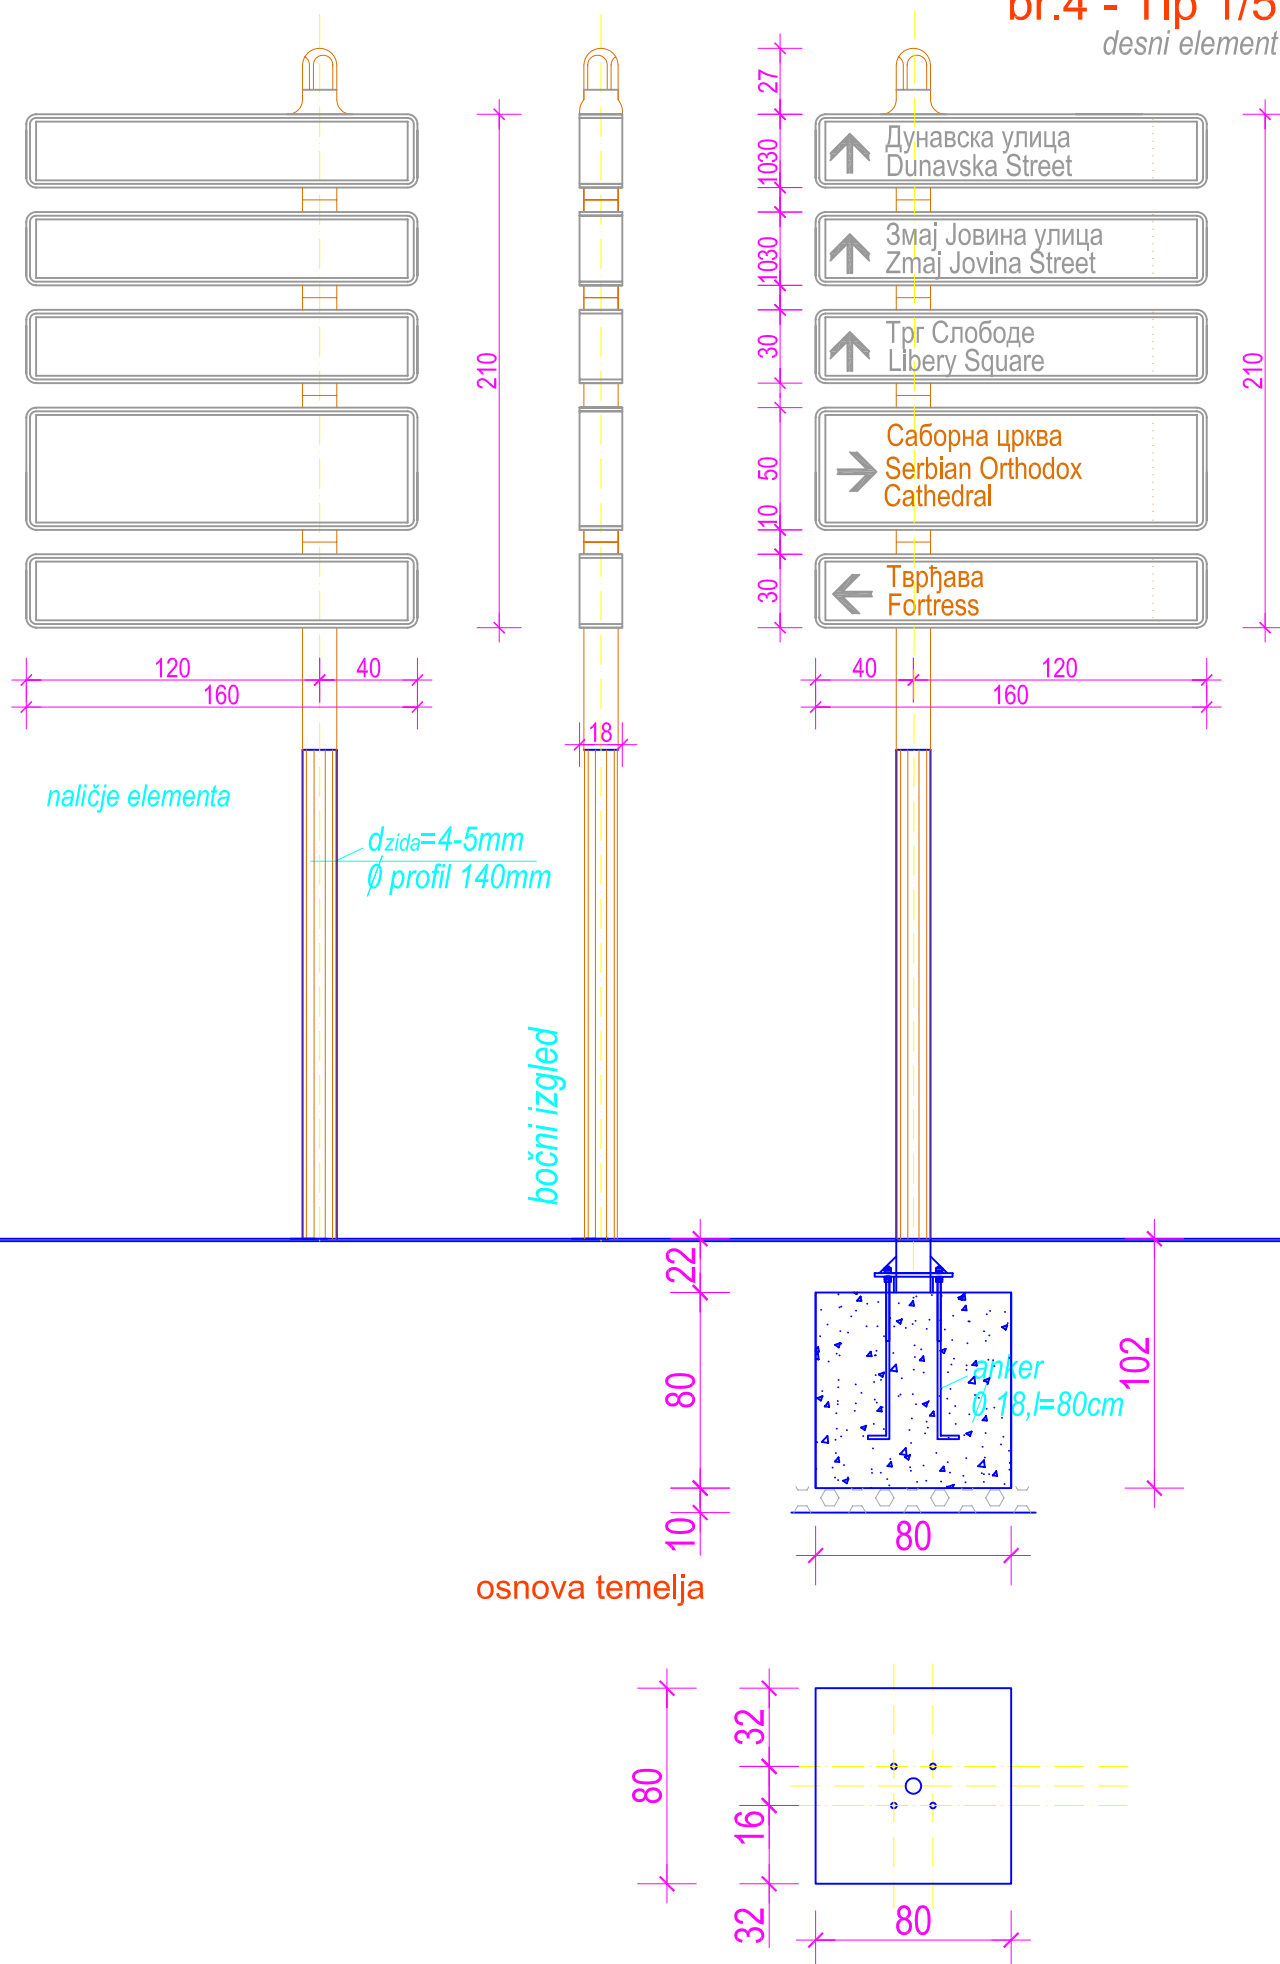

br.3a - Tip 1/5

Il strana desnog elementa




naličje elementa

$d_{zida} = 4-5 \text{ mm}$
 $\varnothing \text{ profil } 140 \text{ mm}$


osnova temelja

br.3 - Tip 1/5

desni element

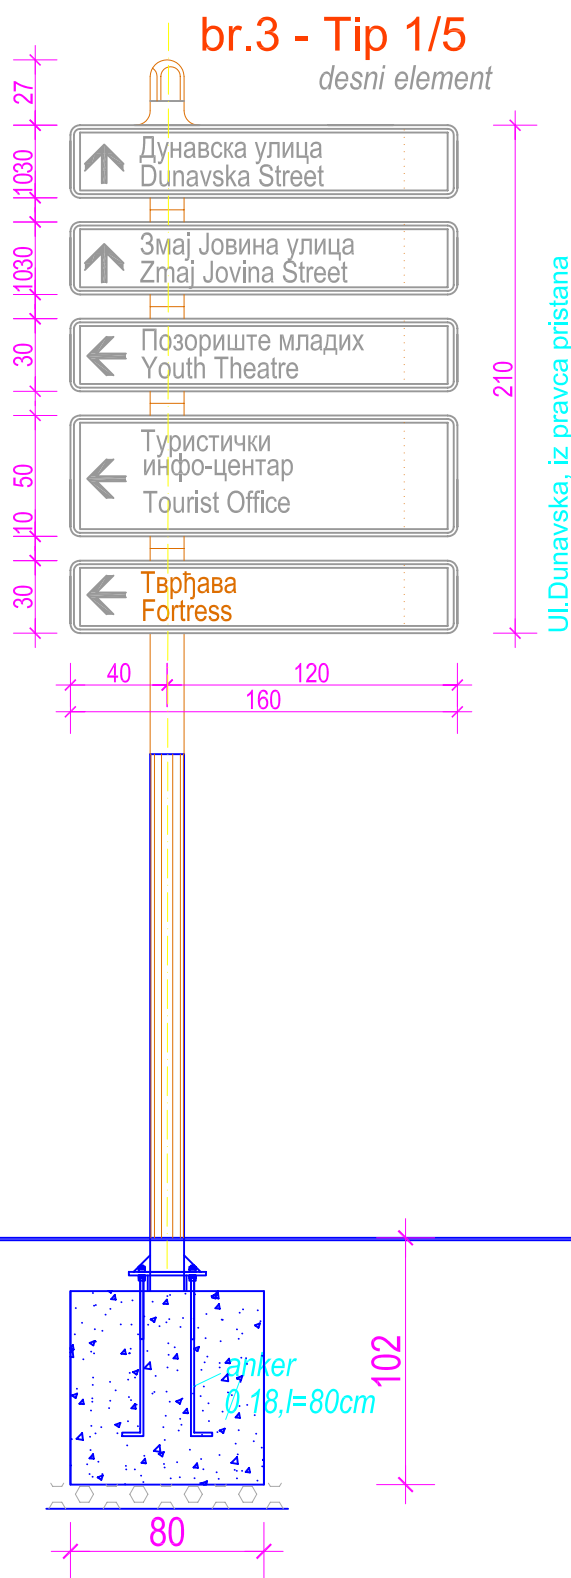

UI.Dunavska, iz pravca pristana

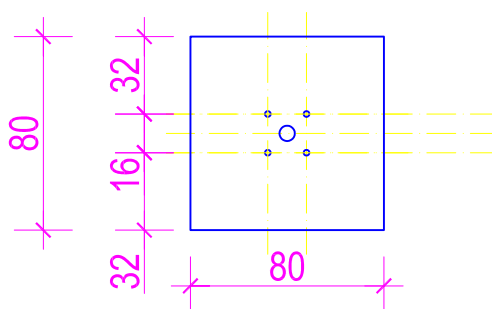


TRIFKOVICEV TRG

IZGLED INFORMATIVNE -TURISTIČKE SIGNALIZACIJE

br.5 - Tip 1/4


desni element

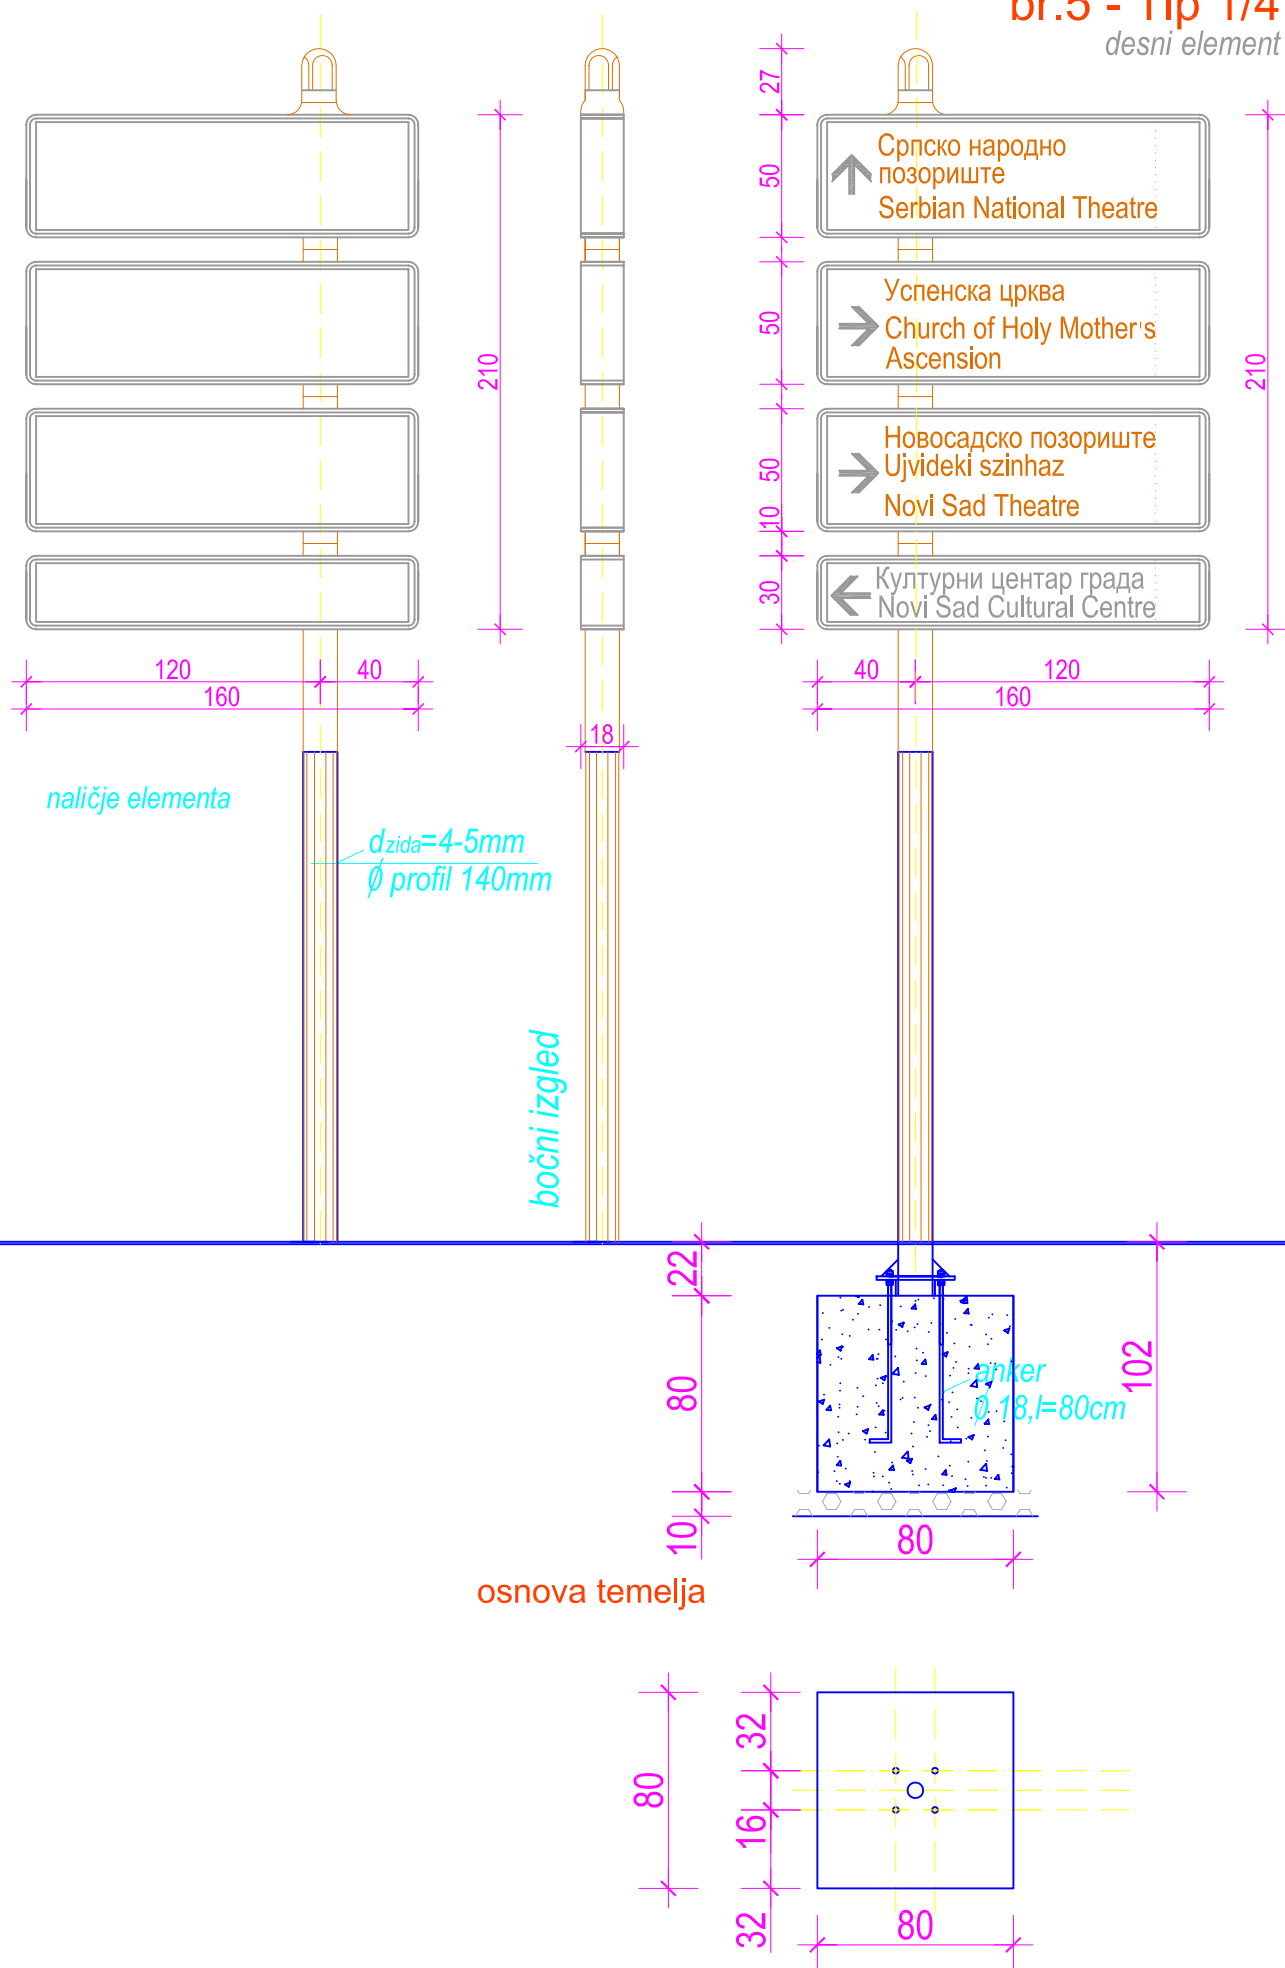

IZGLED INFORMATIVNE -TURISTIČKE SIGNALIZACIJE

br.7a - Tip 1/5


naličje elementa

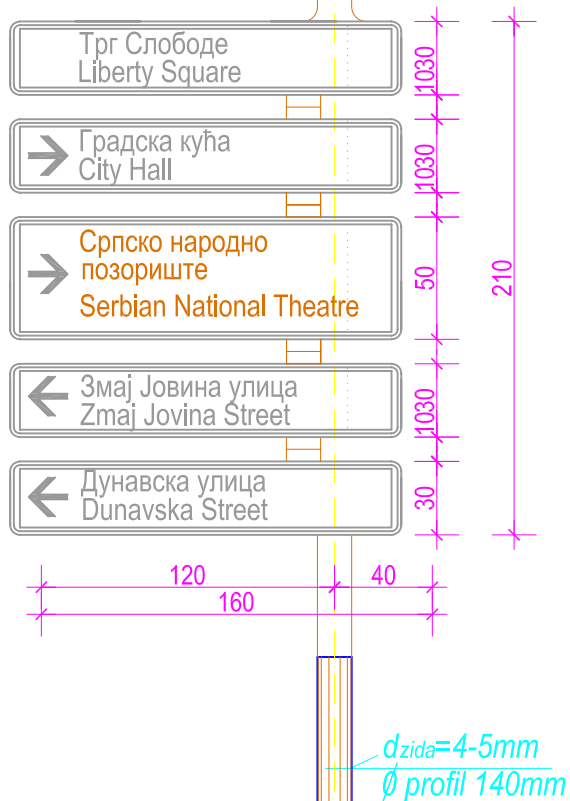


bočni izgled

br.7 - Tip 1/5

desni element

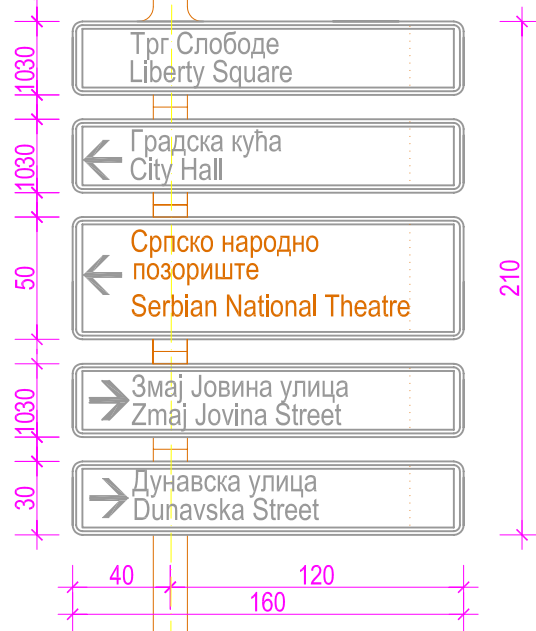

osnova temelja

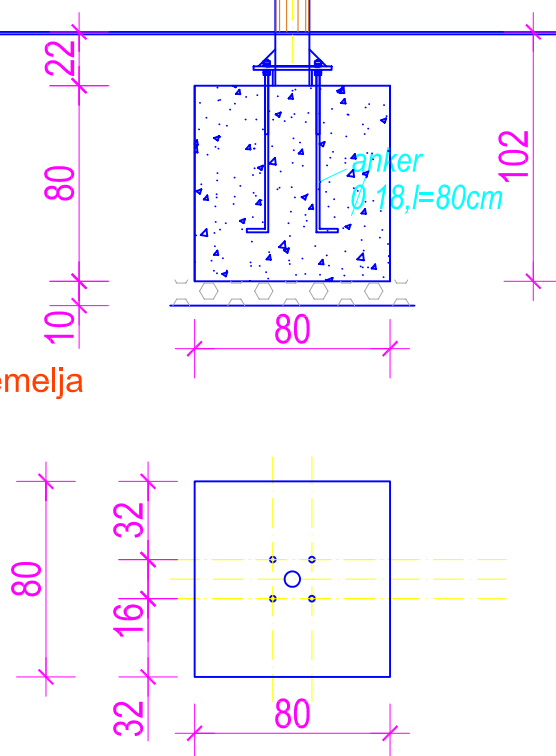


ULICA MODENE

IZGLED INFORMATIVNE -TURISTIČKE SIGNALIZACIJE

br.6a - Tip 1/5

naličje elementa

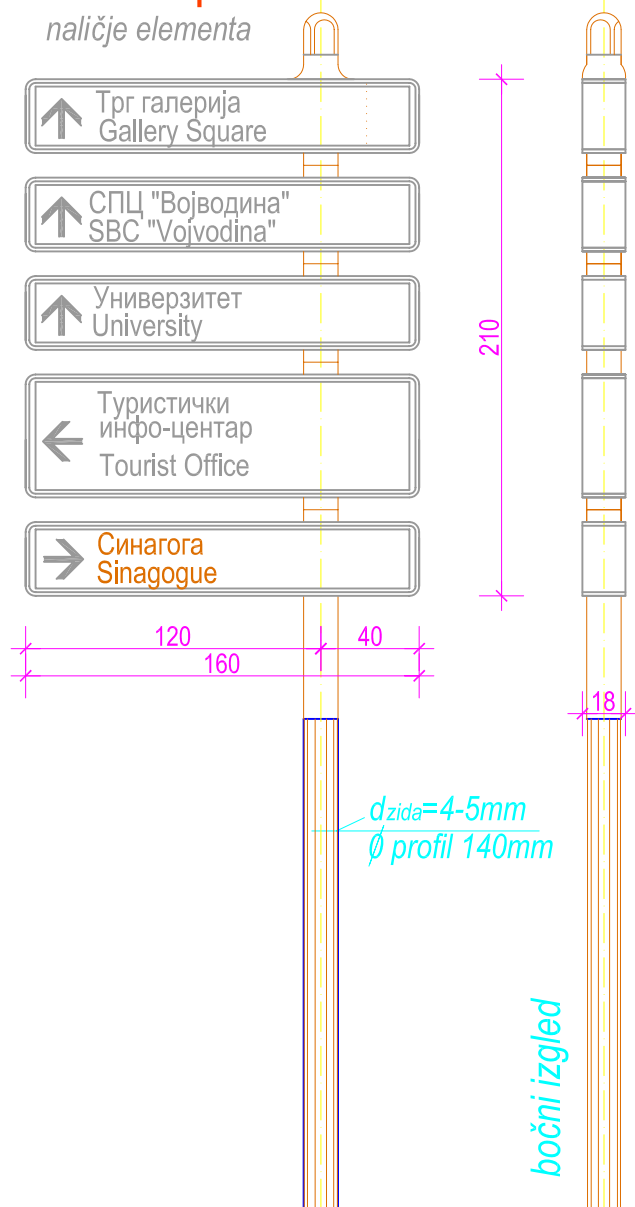



bočni izgled

br.6 - Tip 1/5

desni element




osnova temelja

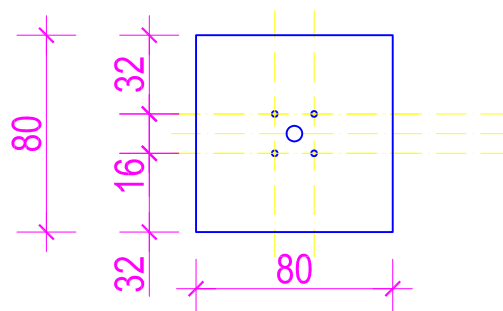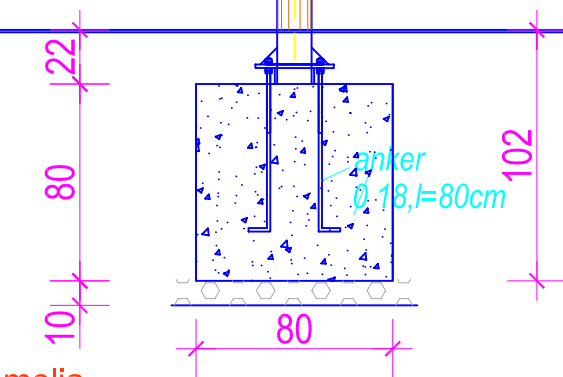

IZGLED INFORMATIVNE -TURISTIČKE SIGNALIZACIJE

br.8 -Tip 1/3


desni element

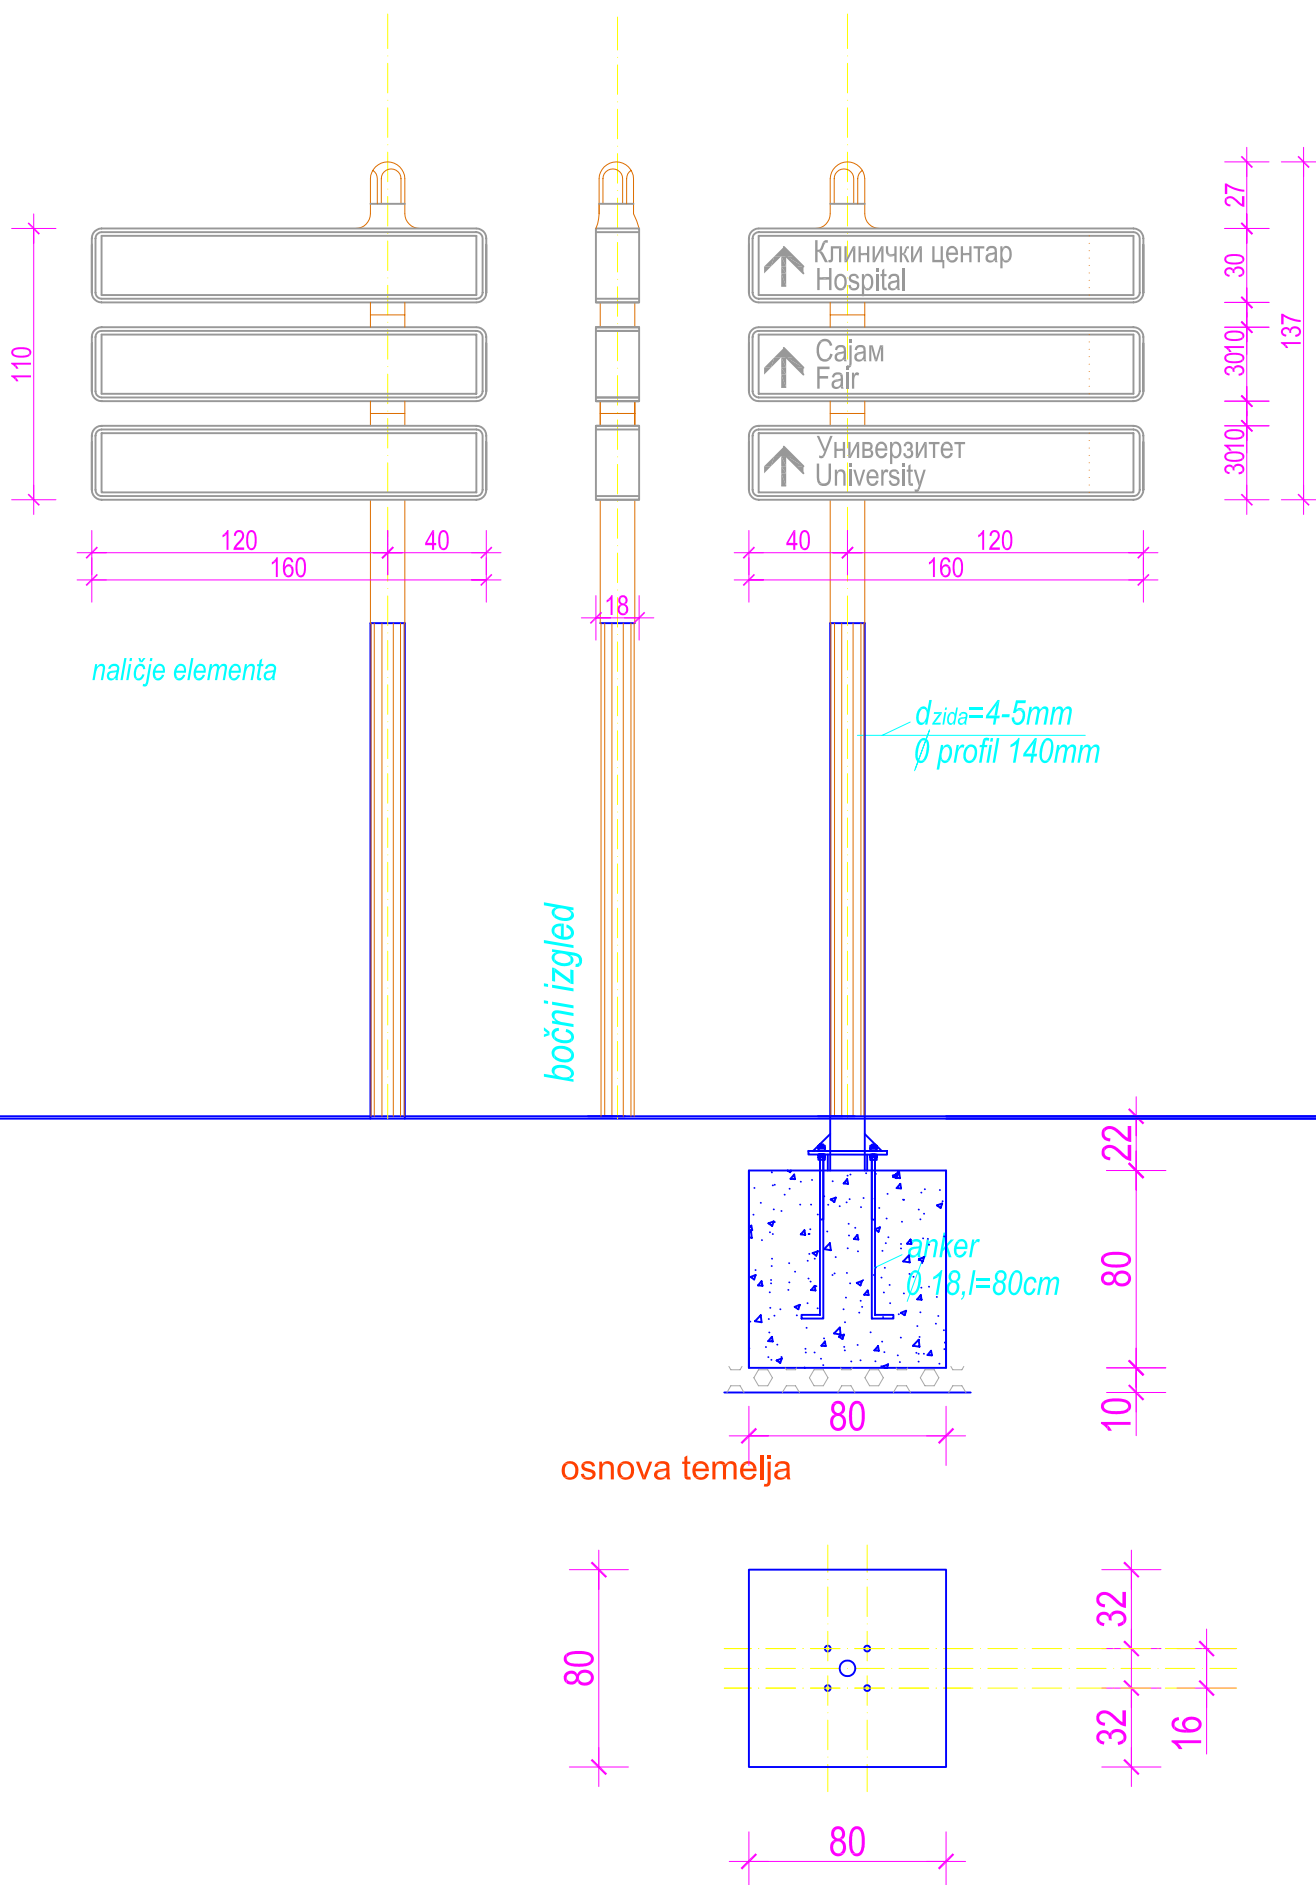

IZGLED INFORMATIVNE -TURISTIČKE SIGNALIZACIJE

br.9 -Tip 1/3


desni element

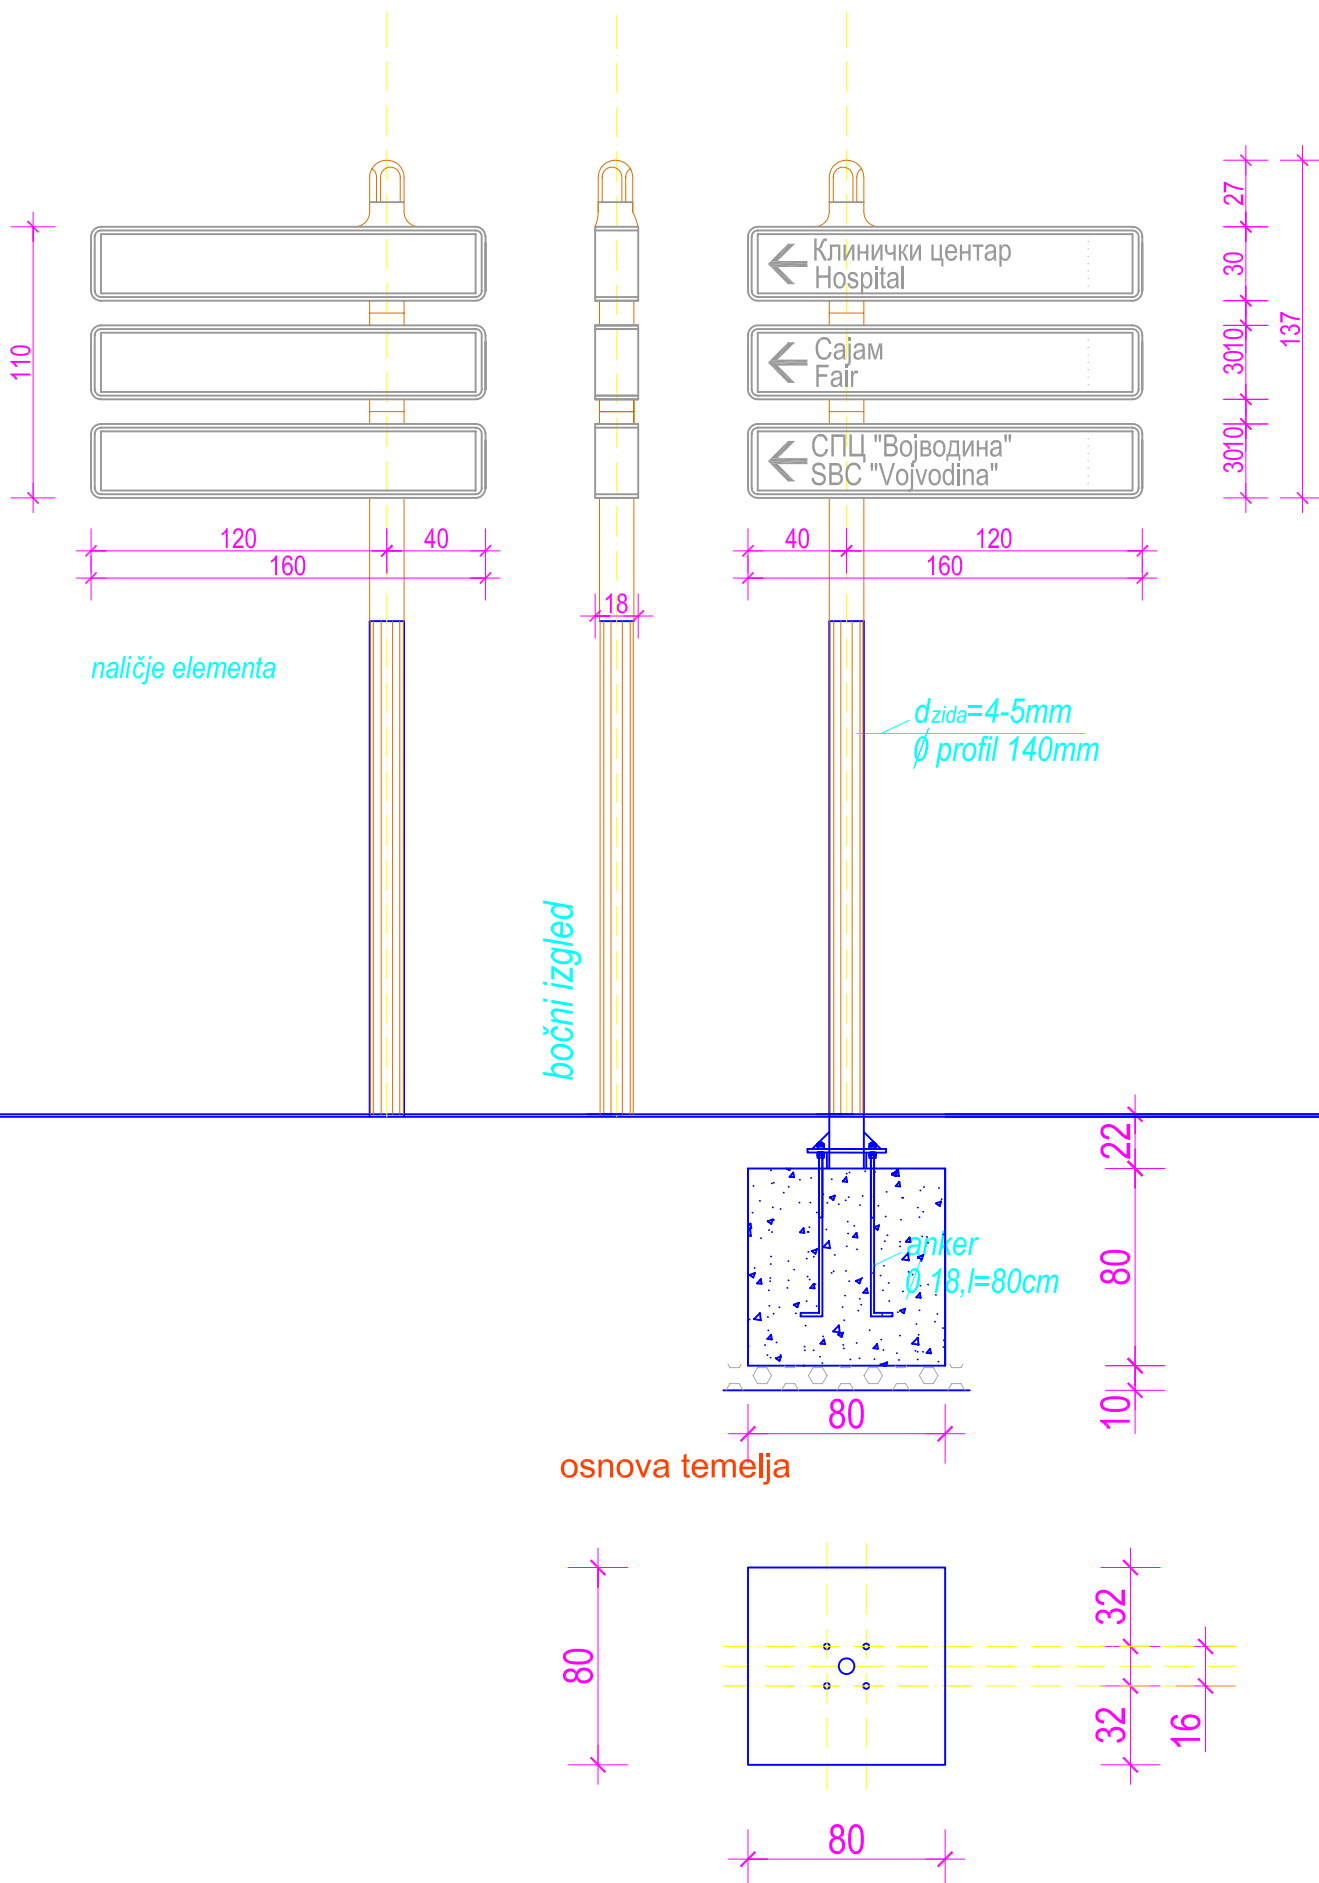

IZGLED INFORMATIVNE -TURISTIČKE SIGNALIZACIJE

br.10 -Tip 1/3


desni element

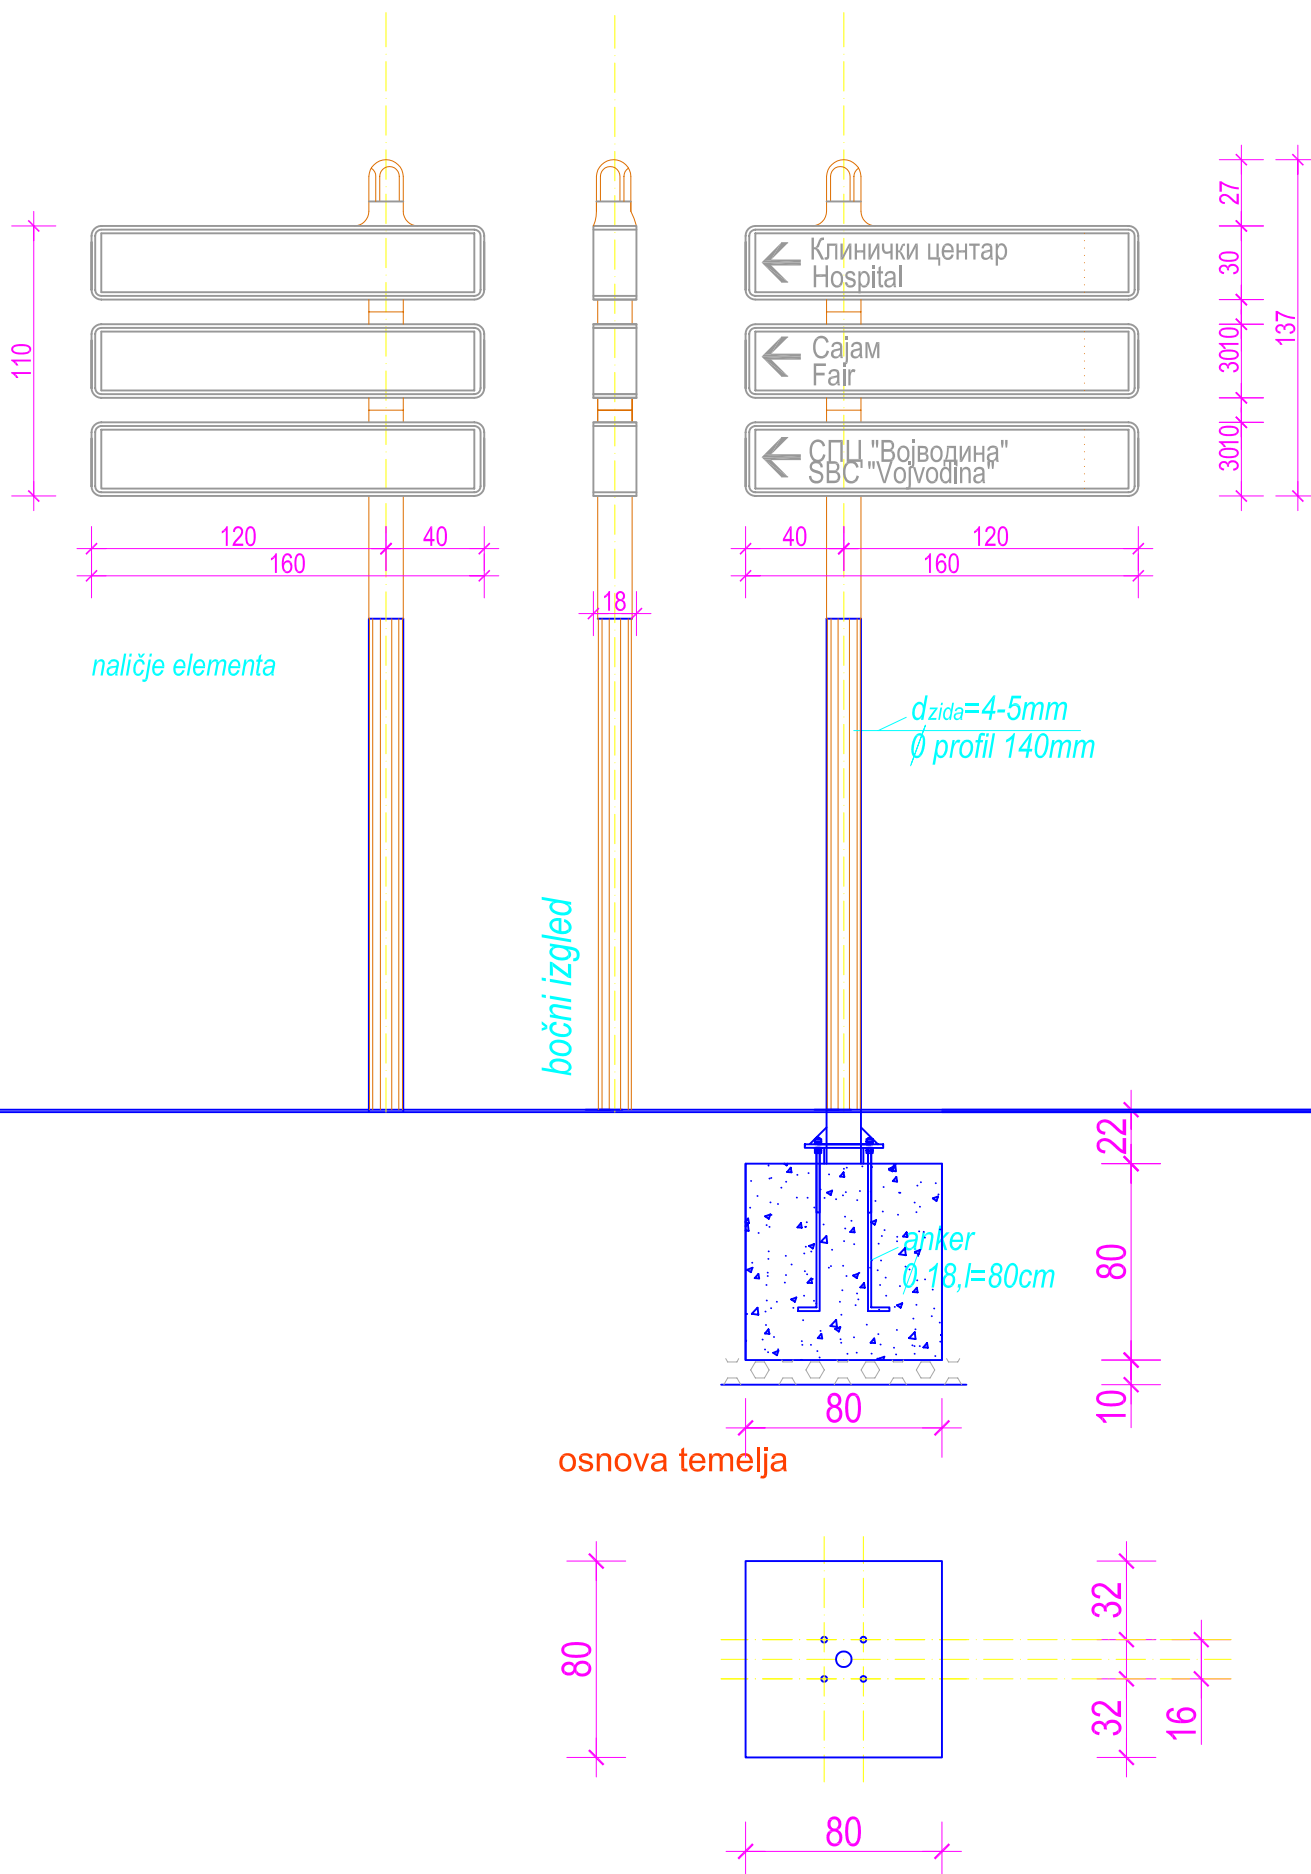

IZGLED INFORMATIVNE -TURISTIČKE SIGNALIZACIJE

br.11 - Tip 1/5


desni element

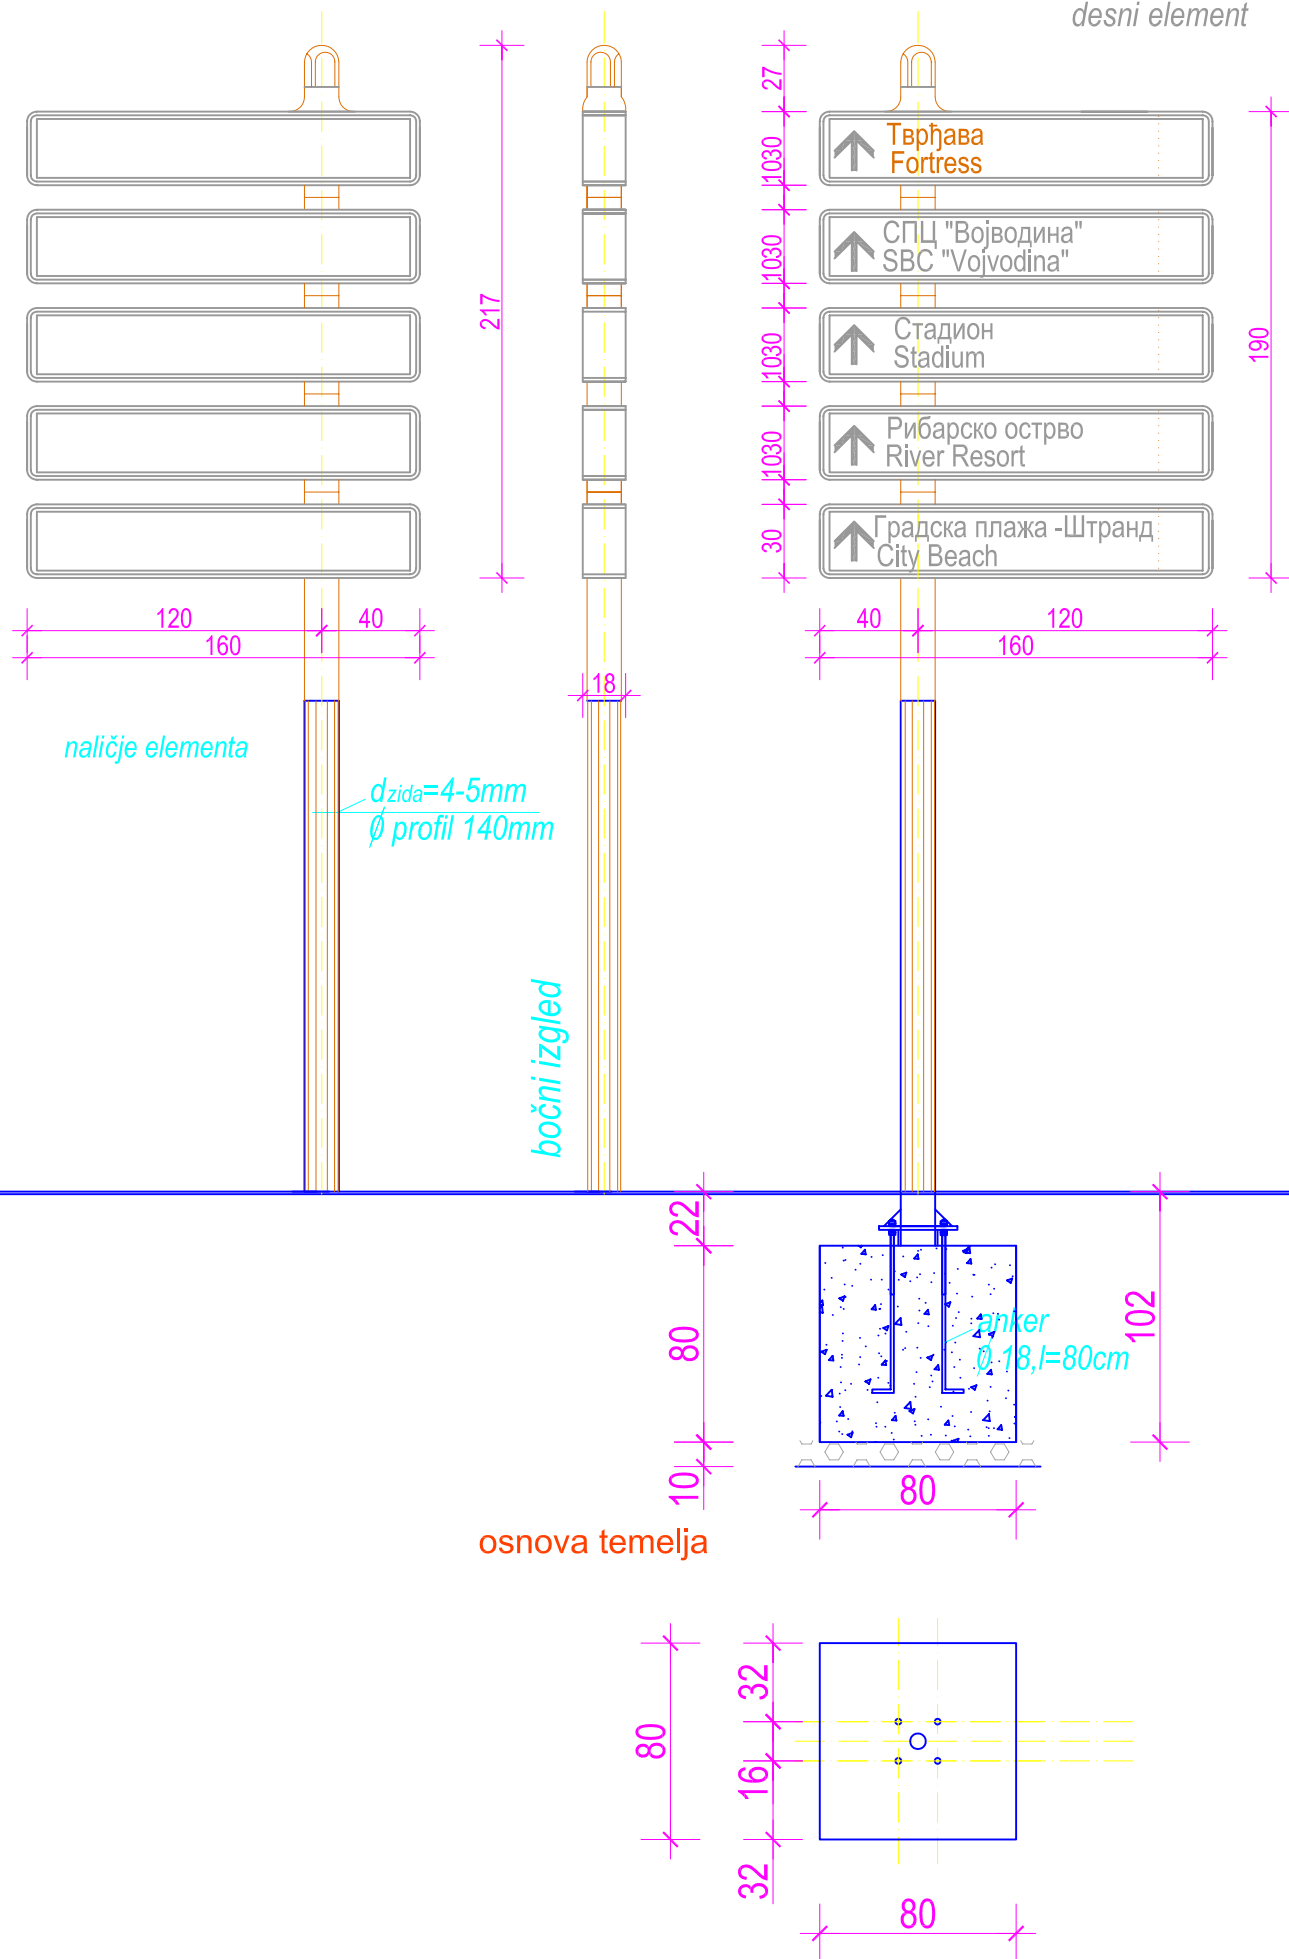

IZGLED INFORMATIVNE -TURISTIČKE SIGNALIZACIJE

br.12 - Tip 1/5


desni element

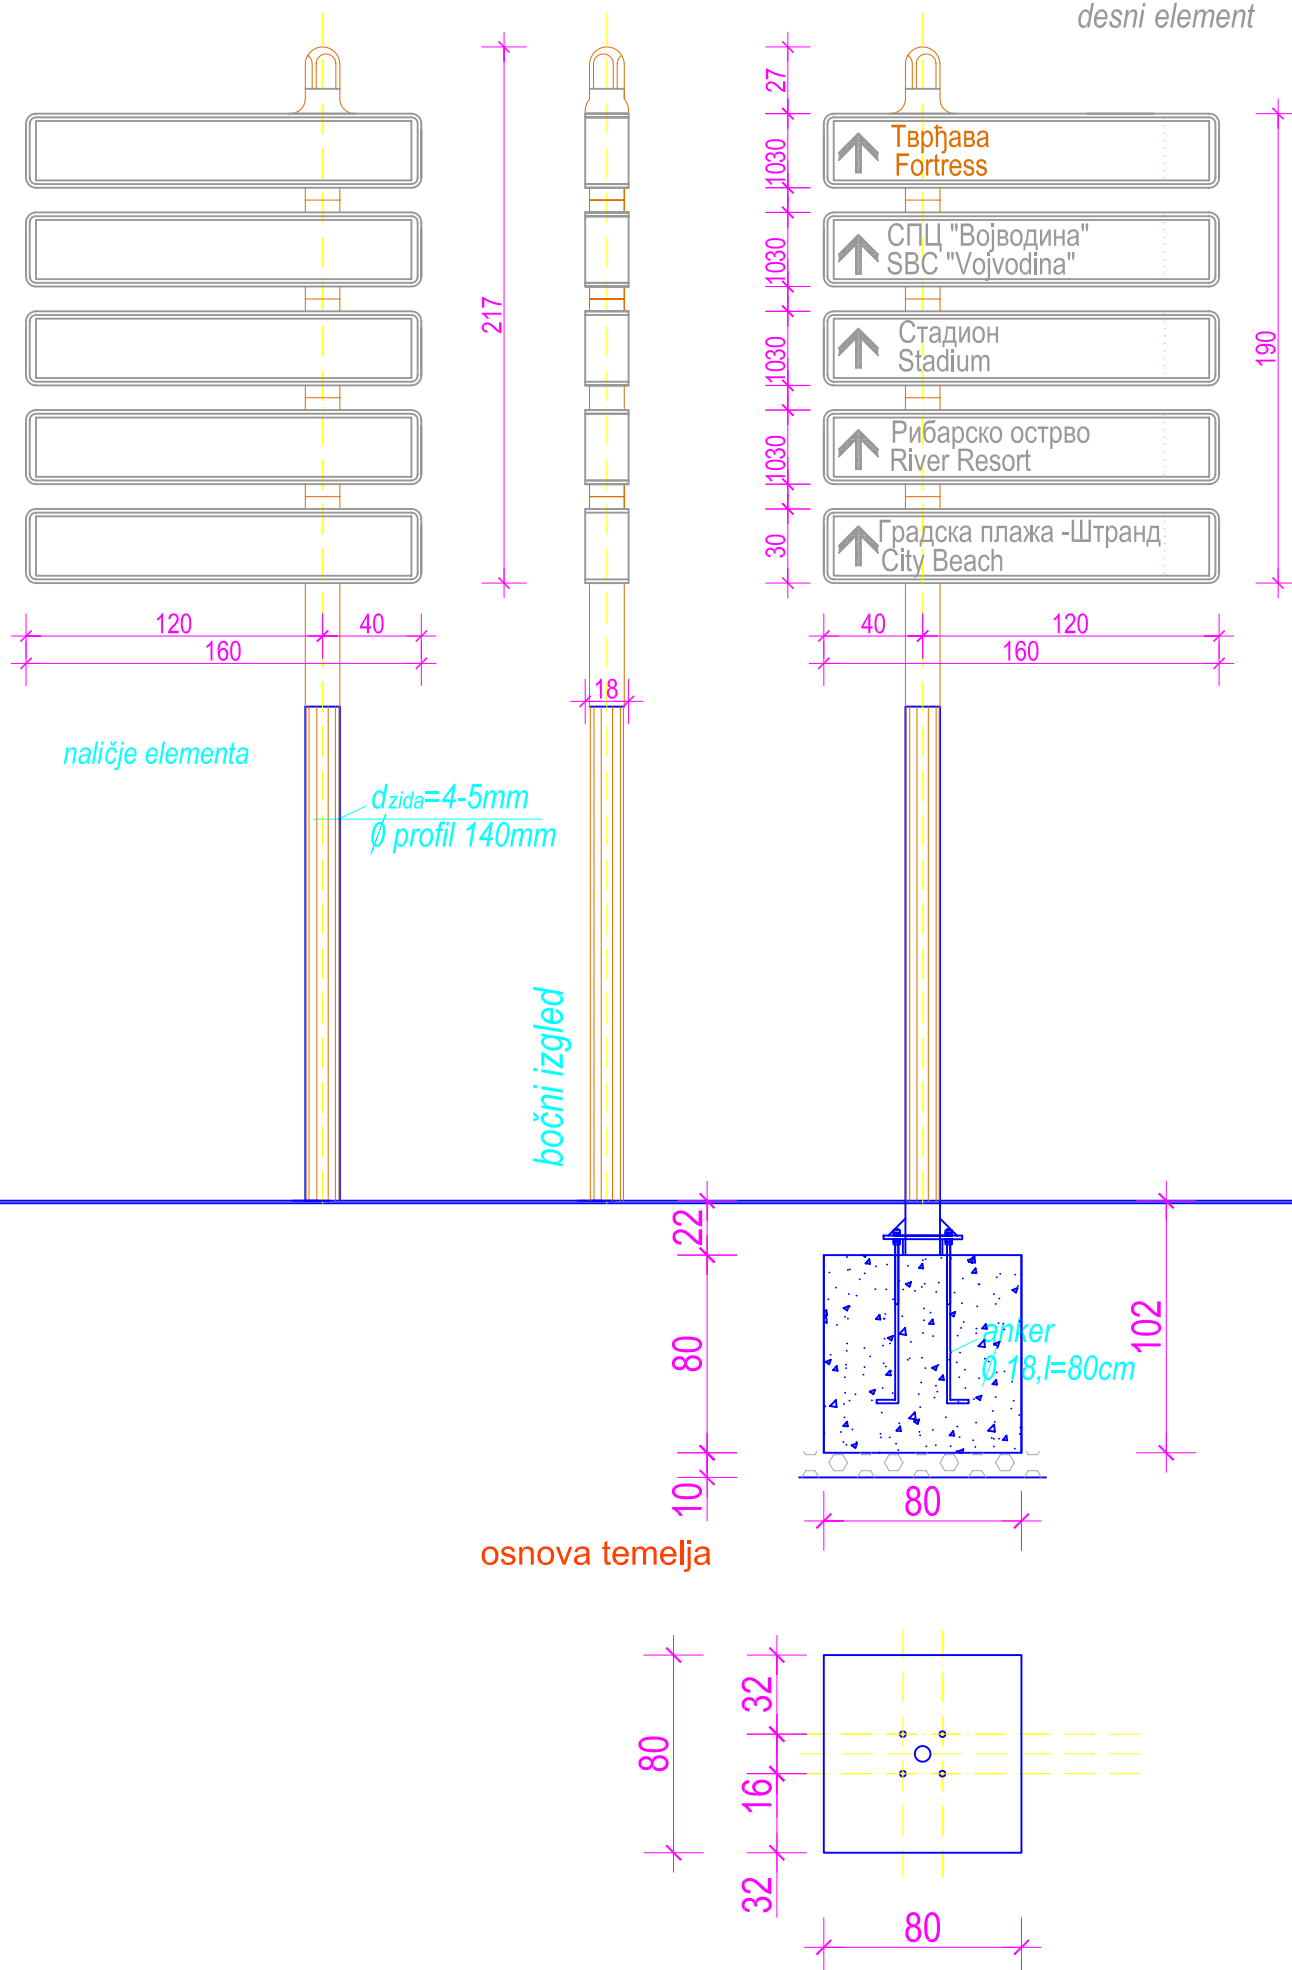

IZGLED INFORMATIVNE -TURISTIČKE SIGNALIZACIJE

br.13 - Tip 1/5

desni element

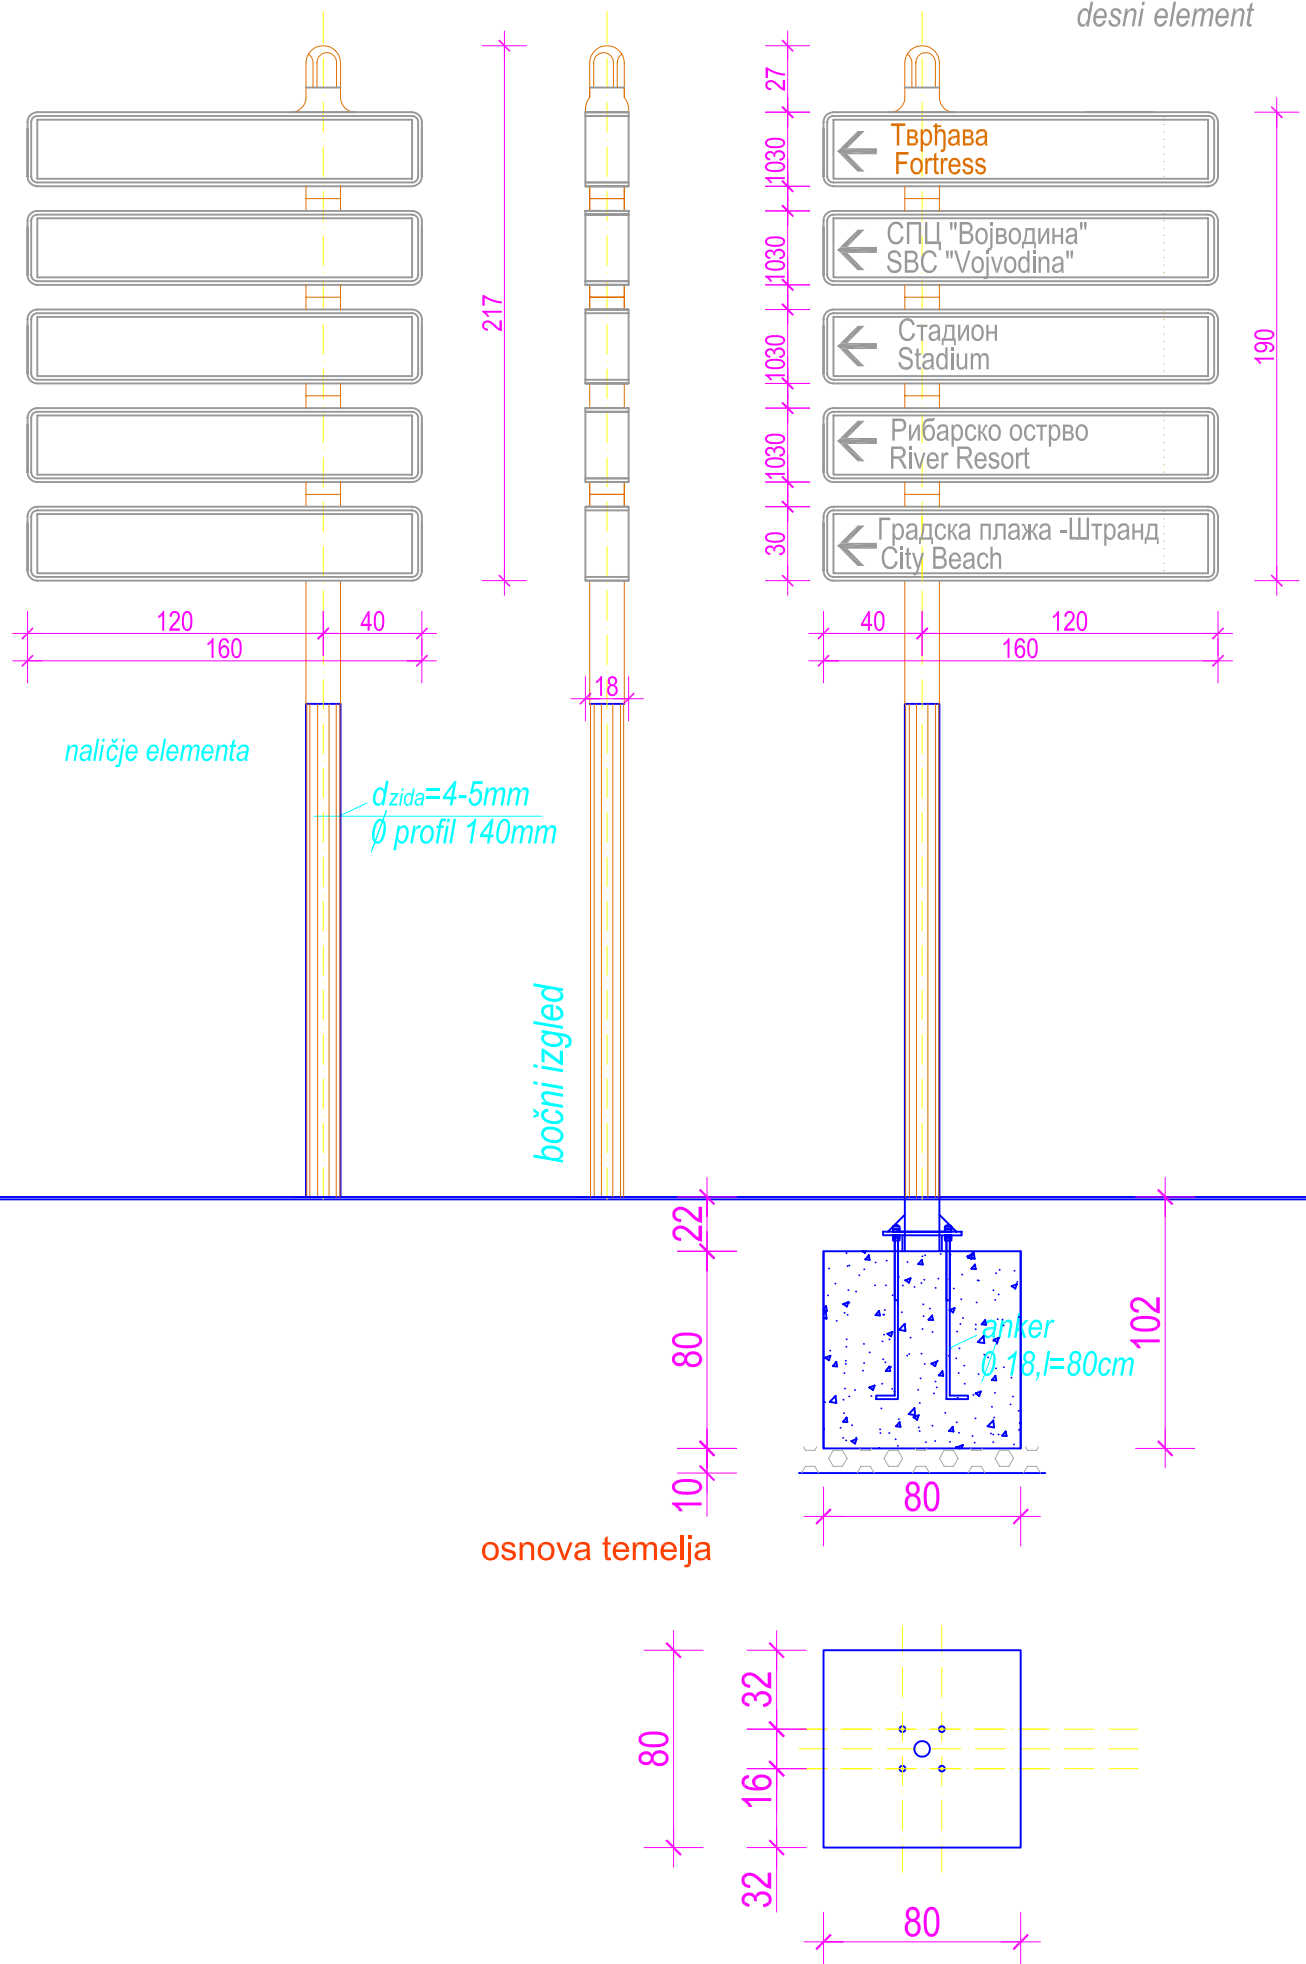

IZGLED INFORMATIVNE -TURISTIČKE SIGNALIZACIJE

br.14 - Tip 1/5
desni element

